


Subject: Site Planning and Landscape Design


Topic: Paving details

Presented by: Hiba Gul


DETAILS

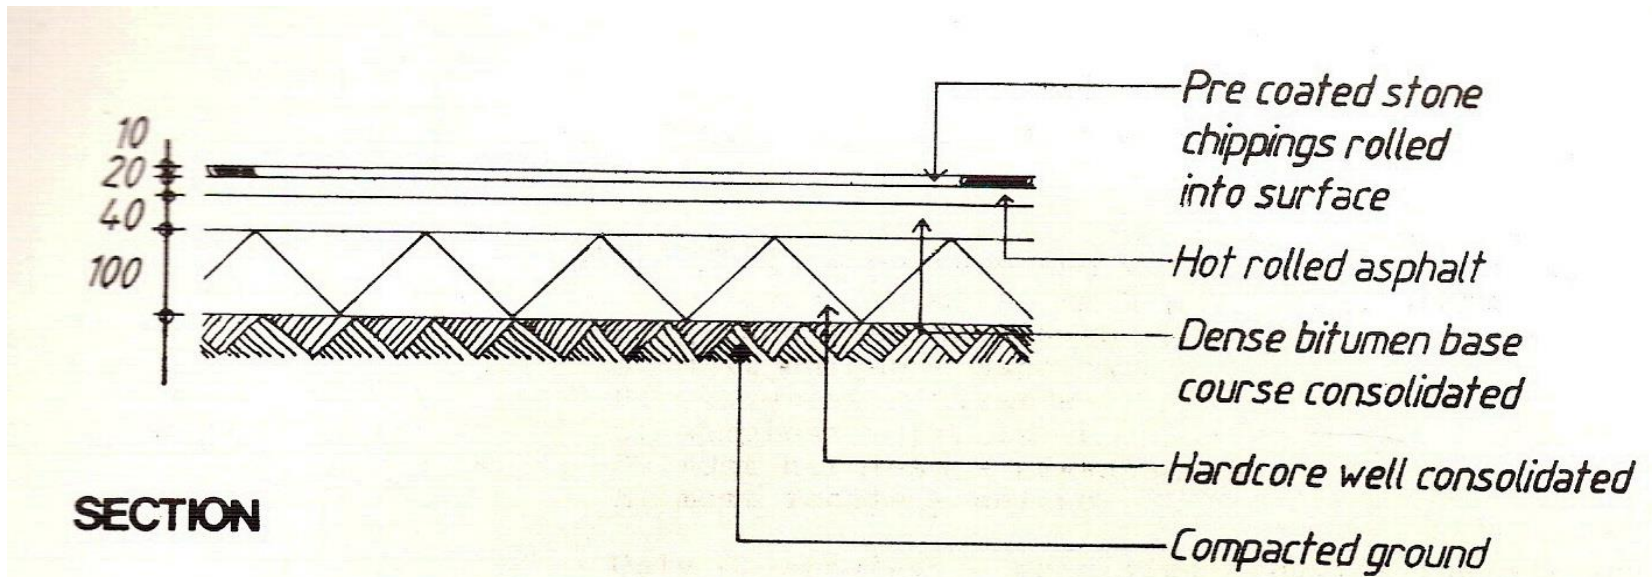


Scale 1:10

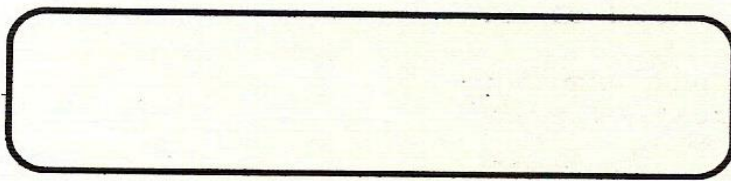


PEDESTRIAN PAVING
asphalt

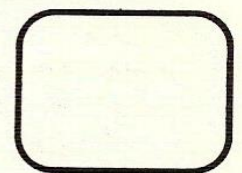

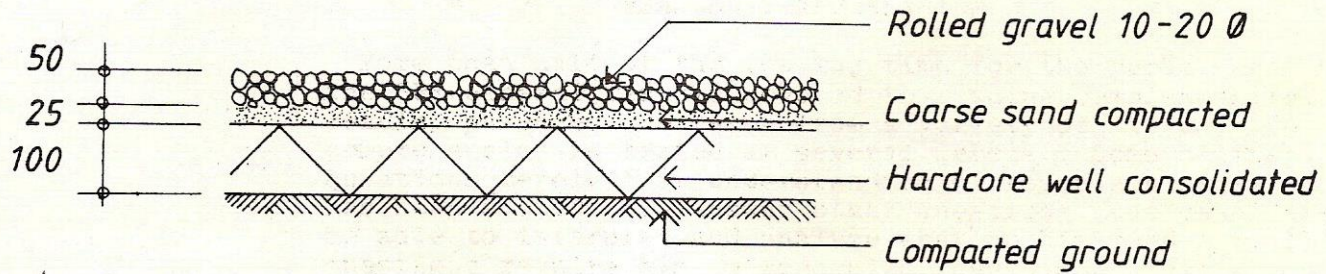


SECTION

Scale 1:10

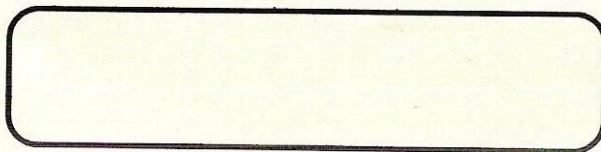


PEDESTRIAN PAVING
loose gravel




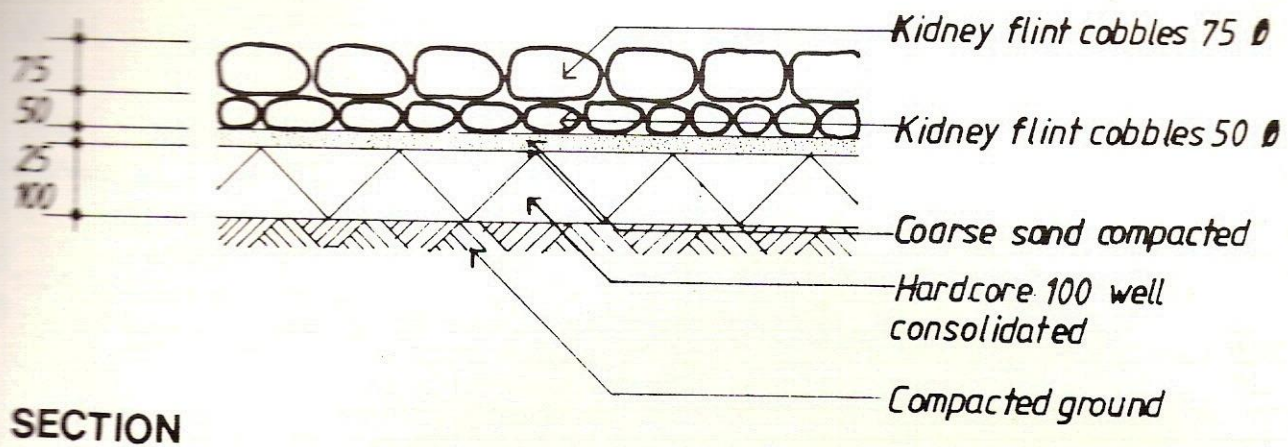


Scale 1:10

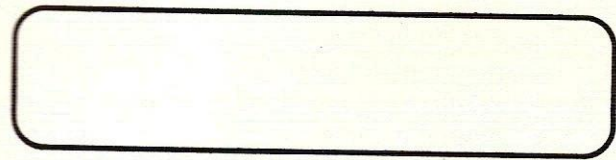


PEDESTRIAN PAVING
cobbles loose laid

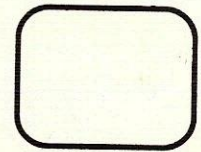

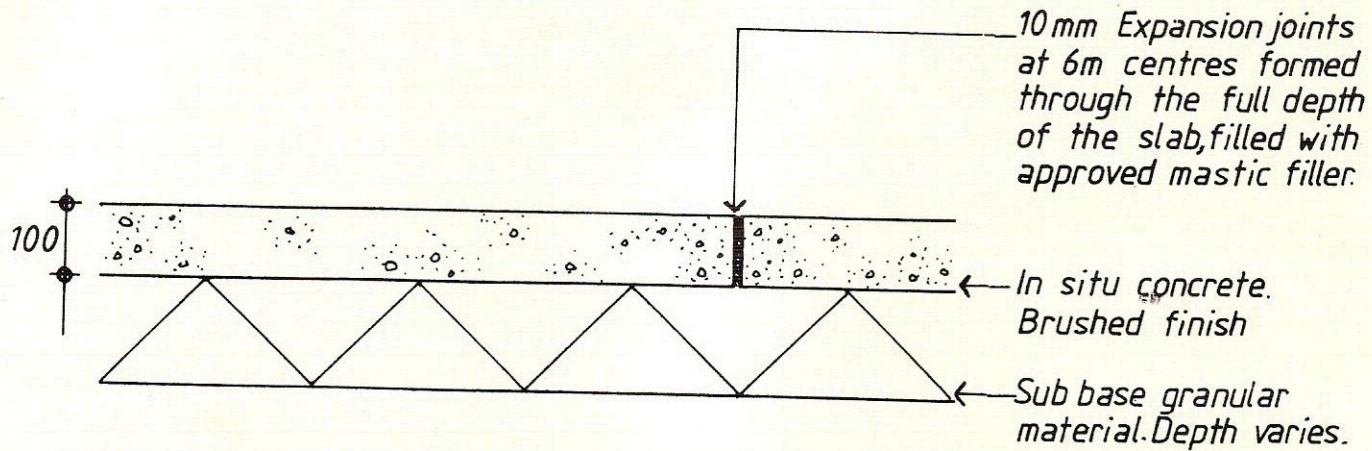

SECTION

Scale 1:10

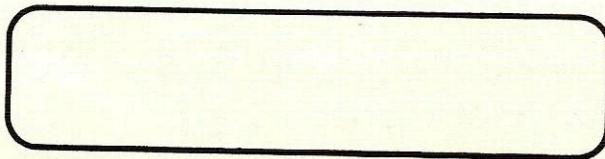


PEDESTRIAN PAVING
concrete


P3

CONCRETE PAVING



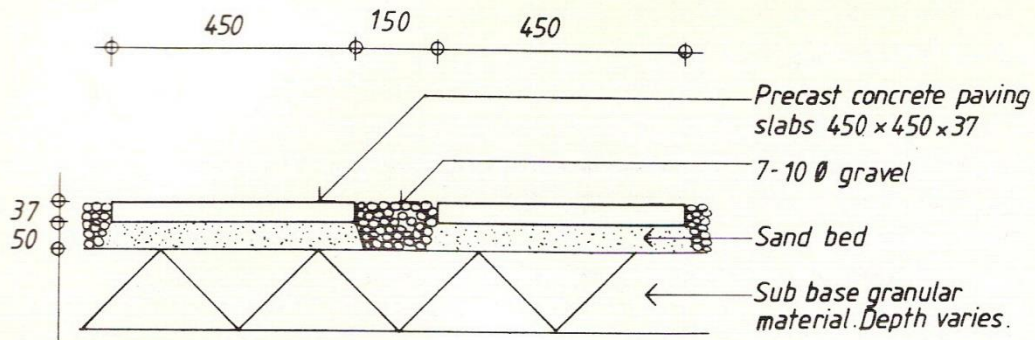

SECTION

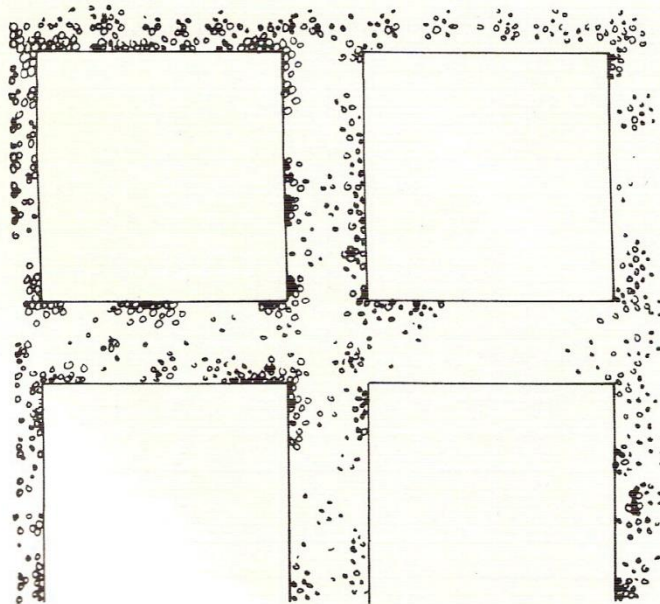

*Paving slabs natural
coloured textured by
Charcon "Derbyshire"*


*Rustic coloured gravel
by Border Hardcore &
Rockery.*


PLAN

Scale 1:10




PEDESTRIAN PAVING
concrete slab & gravel

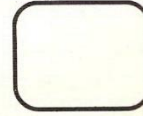

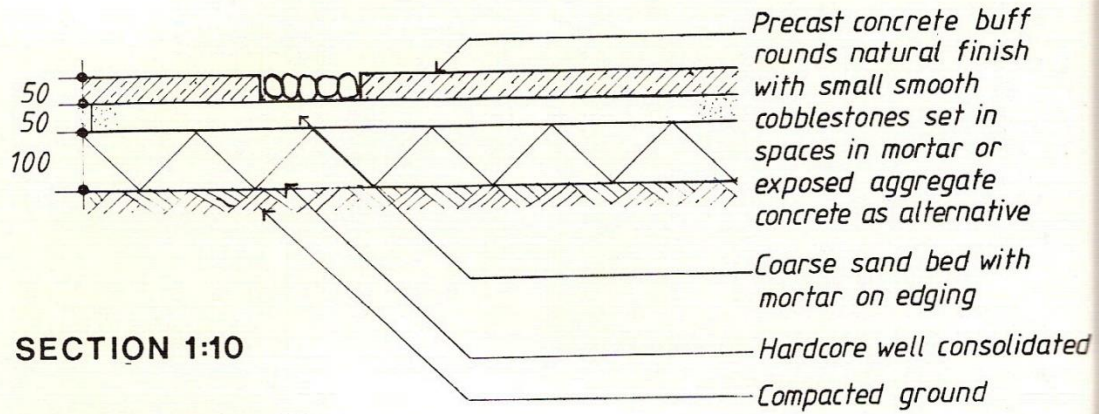

SECTION 1:10

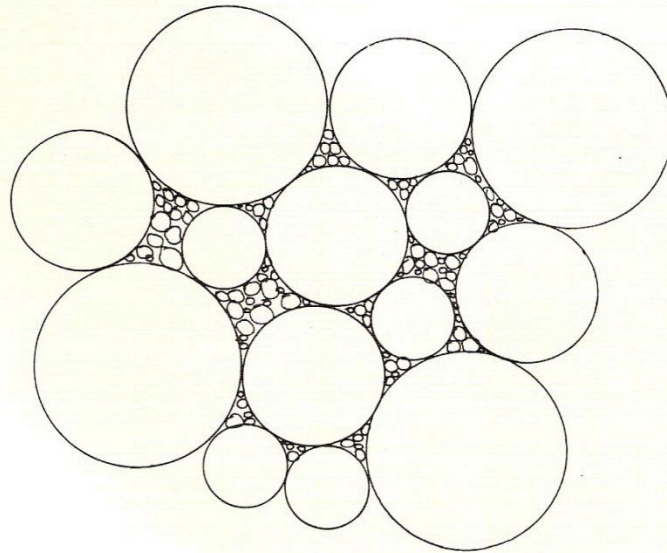

Concrete rounds various diameters
Cobblestones various sizes 50-100 Ø

PLAN 1:20


Scale AS



PEDESTRIAN PAVING
concrete rounds






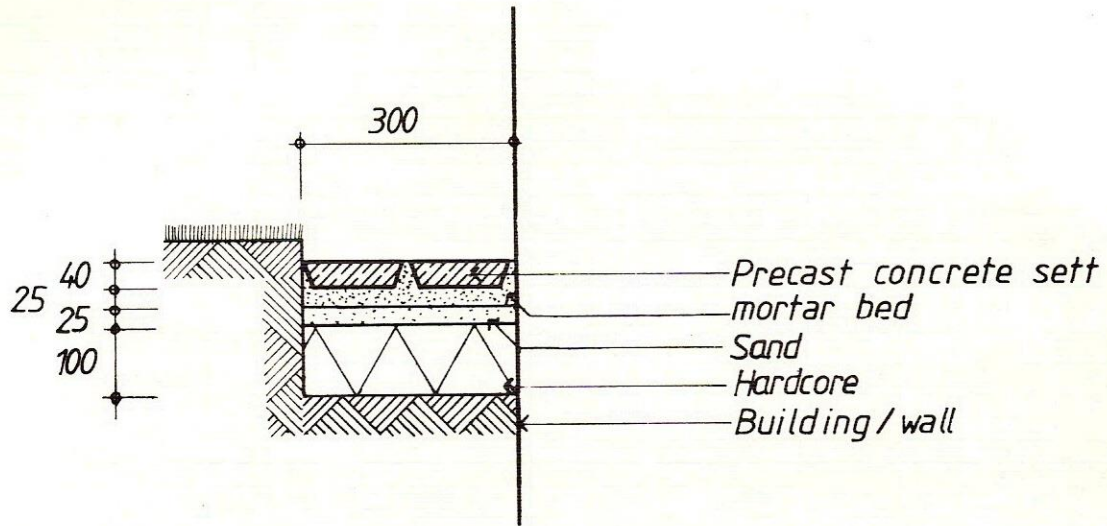

SECTION

Scale 1:10

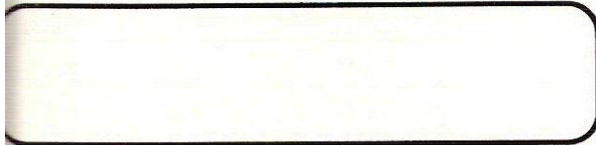

MARGIN
concrete sett

